




1 JAMB DETAIL @ PRECAST FRAME, TYPICAL
3" = 1'-0"

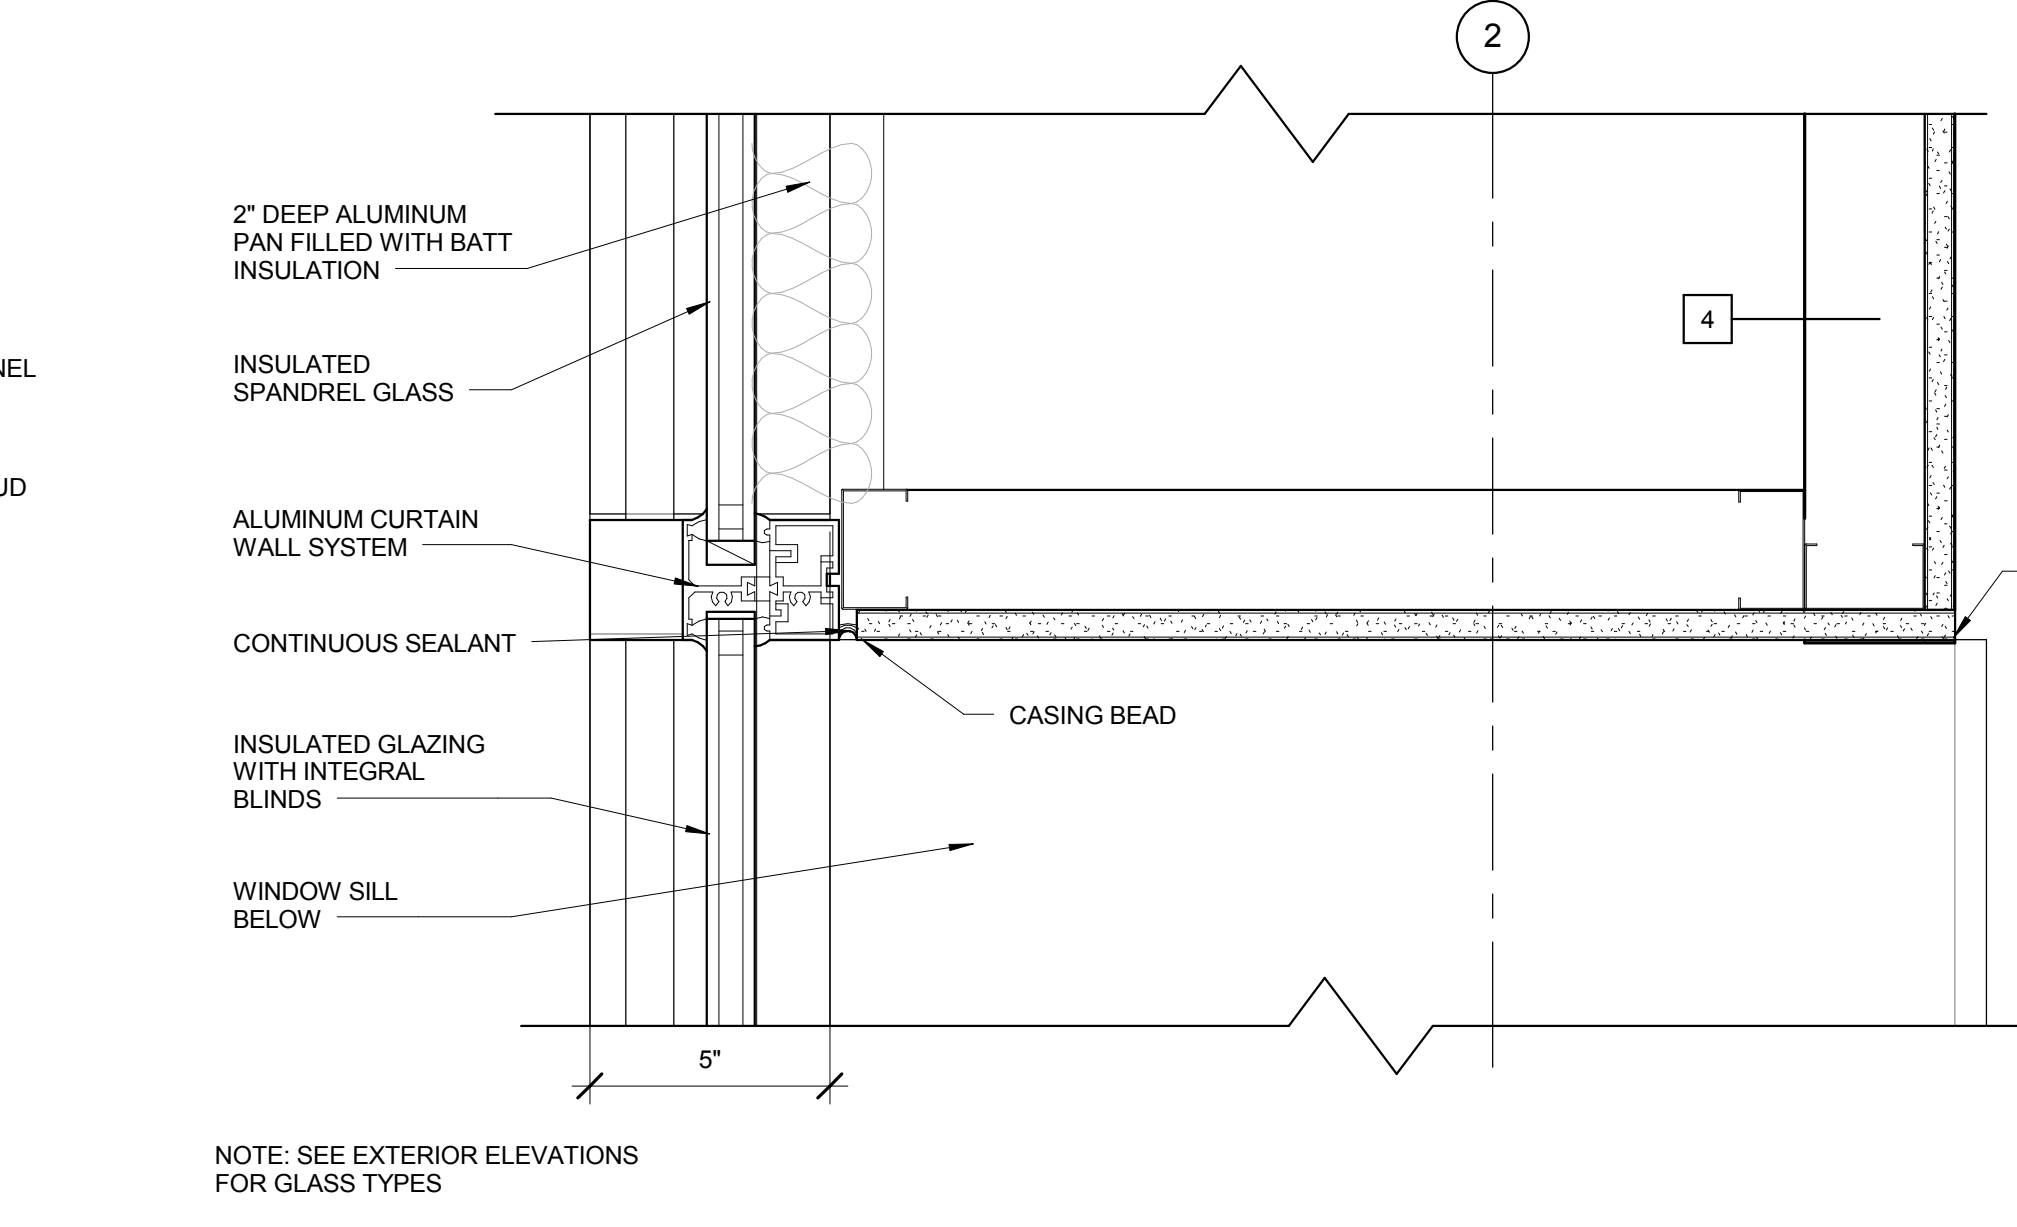


2 MULLION @ WALL, TYPICAL
3" = 1'-0"

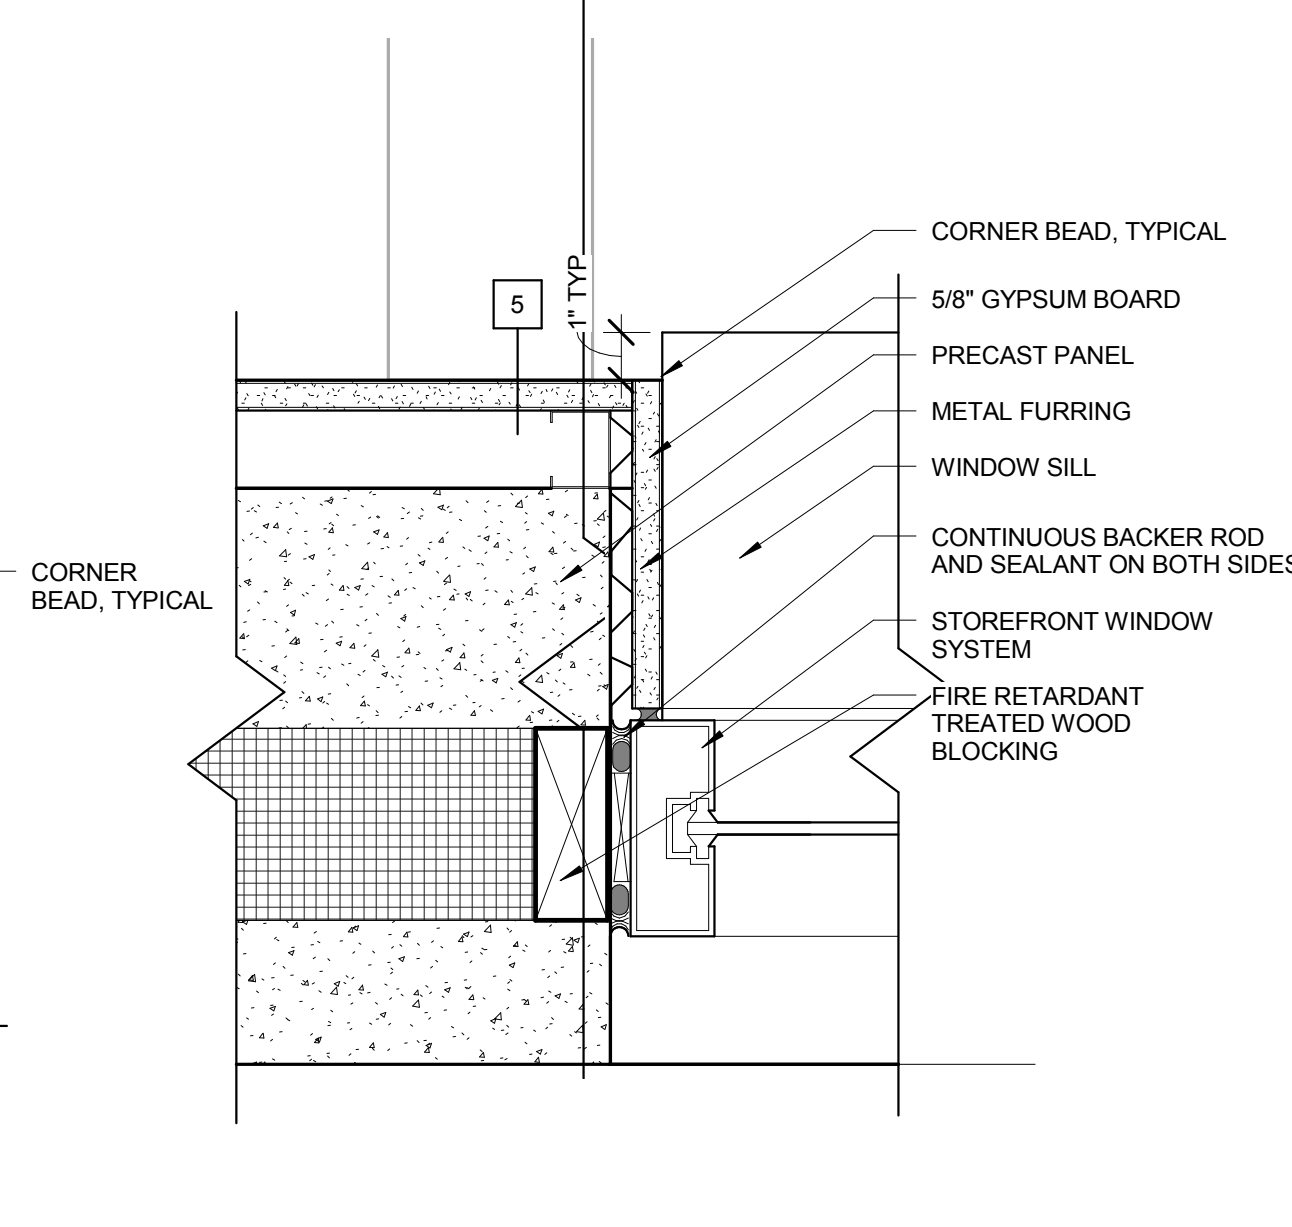


3 JAMB DETAIL @ PRECAST, TYPICAL
3" = 1'-0"

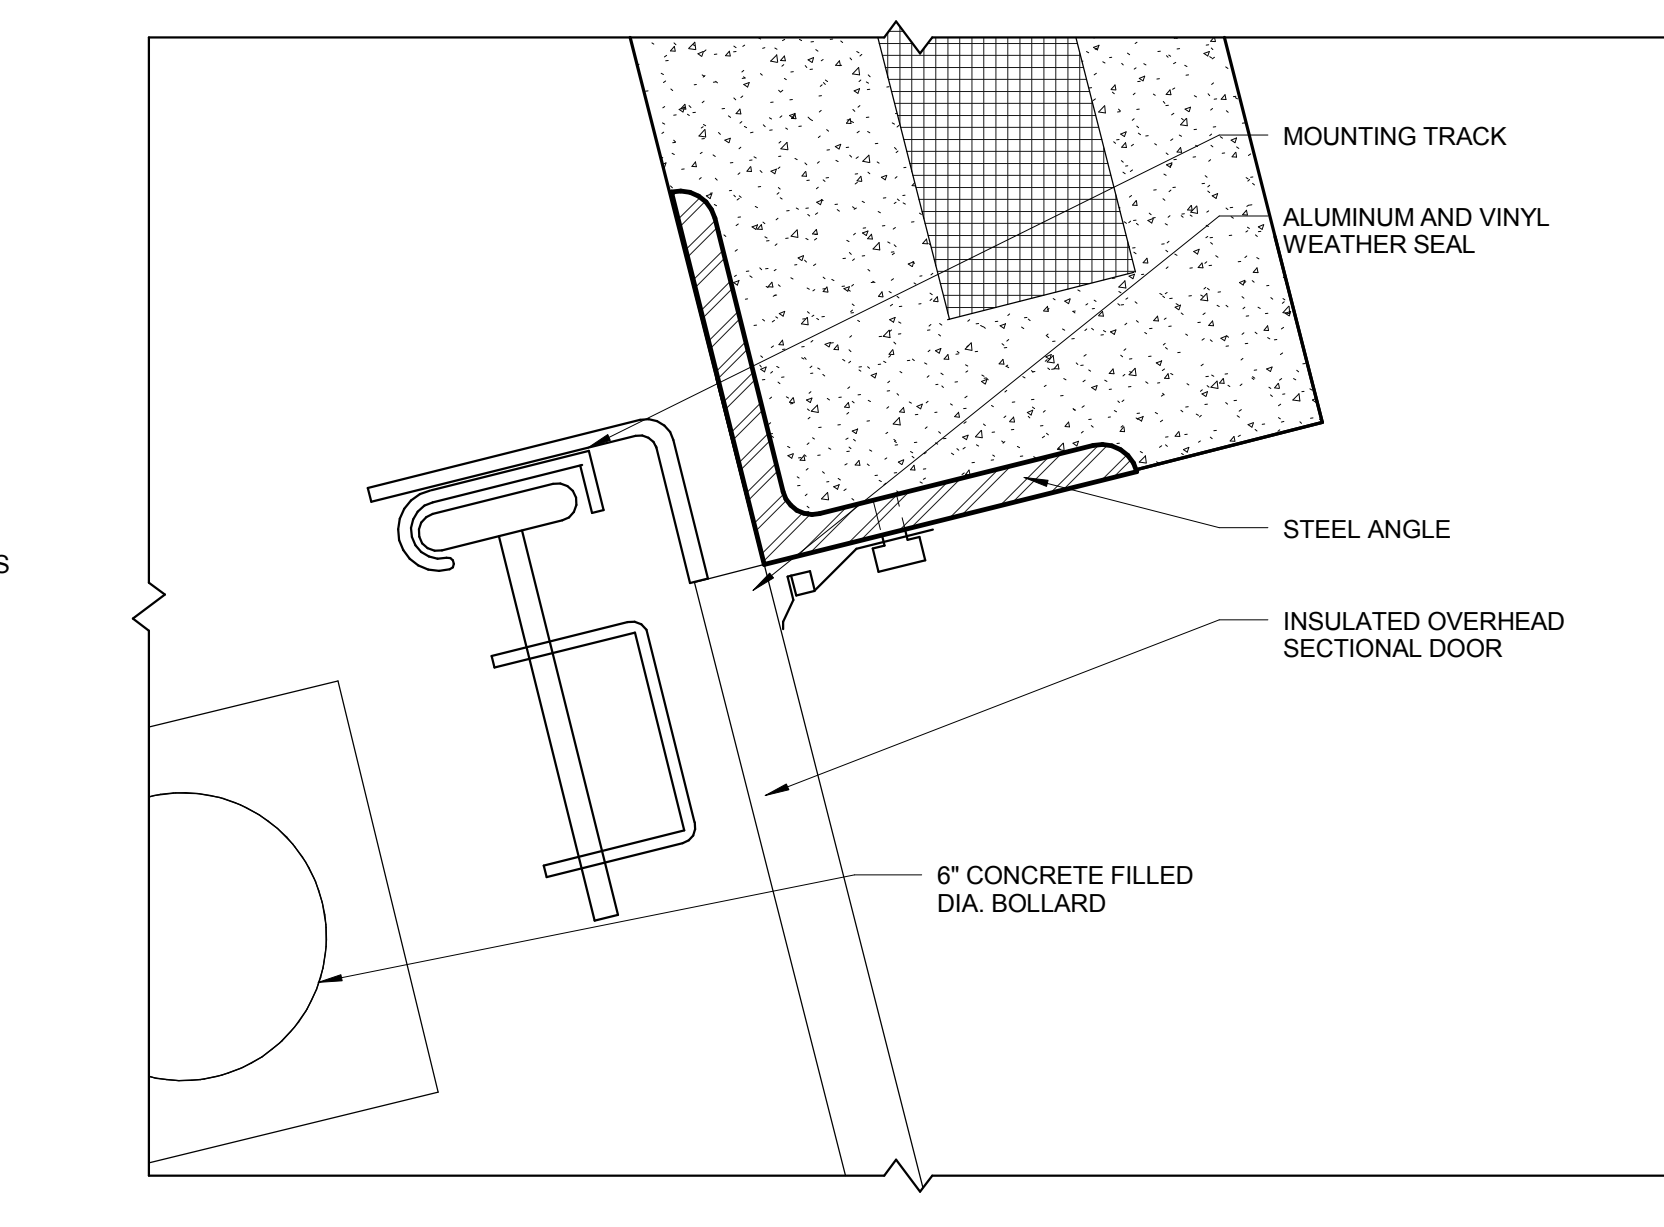


4 OVERHEAD SECTIONAL DOOR JAMB
3" = 1'-0"

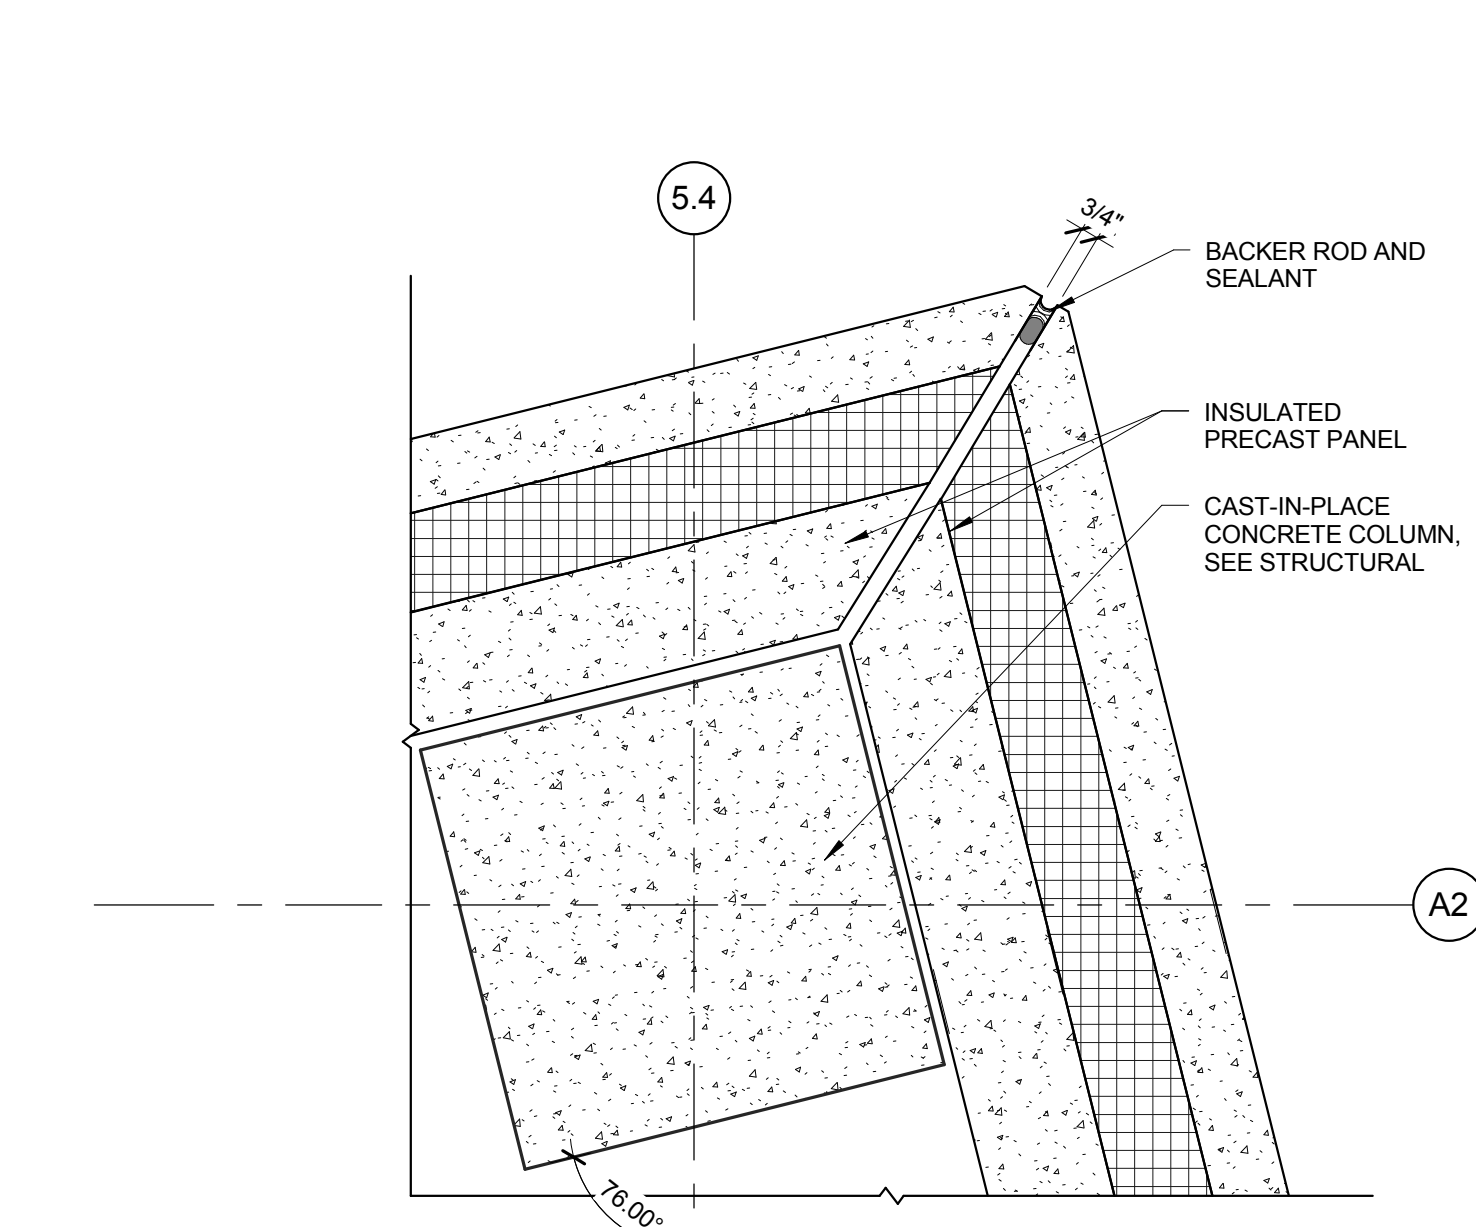


5 PRECAST PANEL JOINT @ CORNER
1 1/2" = 1'-0"

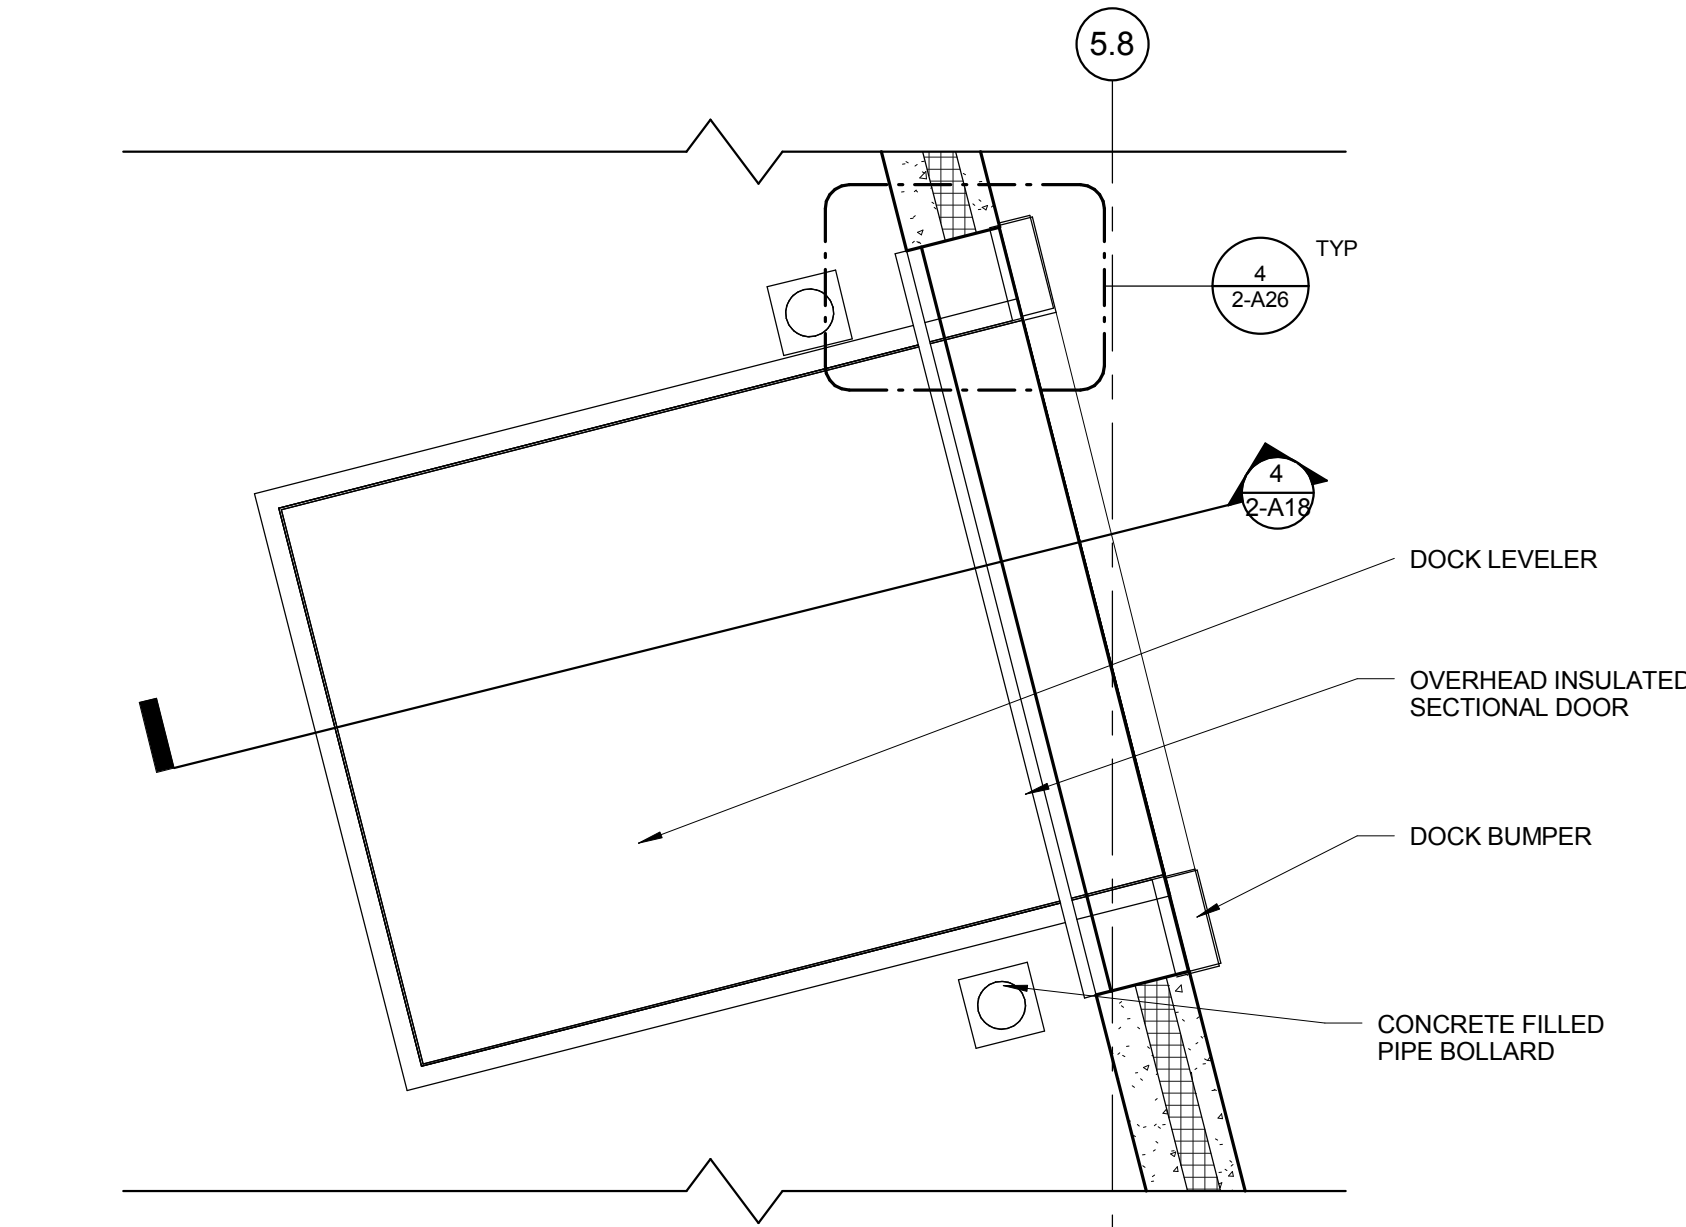


6 TYPICAL DOCK PLAN
1/2" = 1'-0"

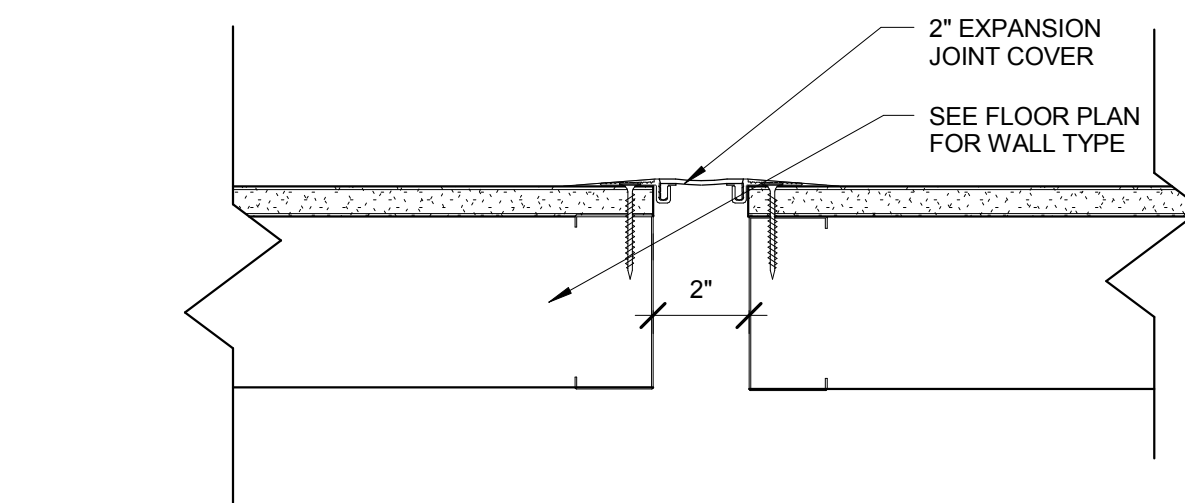


7 TYPICAL EXPANSION JOINT COVER
3" = 1'-0"

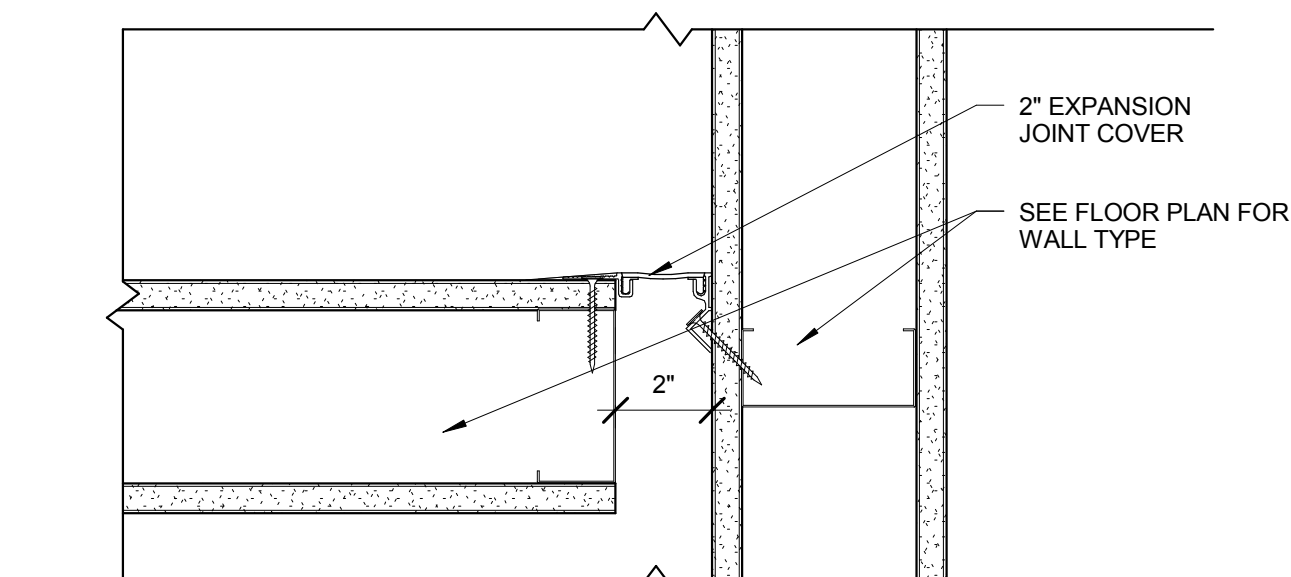


8 TYPICAL EXPANSION JOINT COVER AT CORNER
3" = 1'-0"

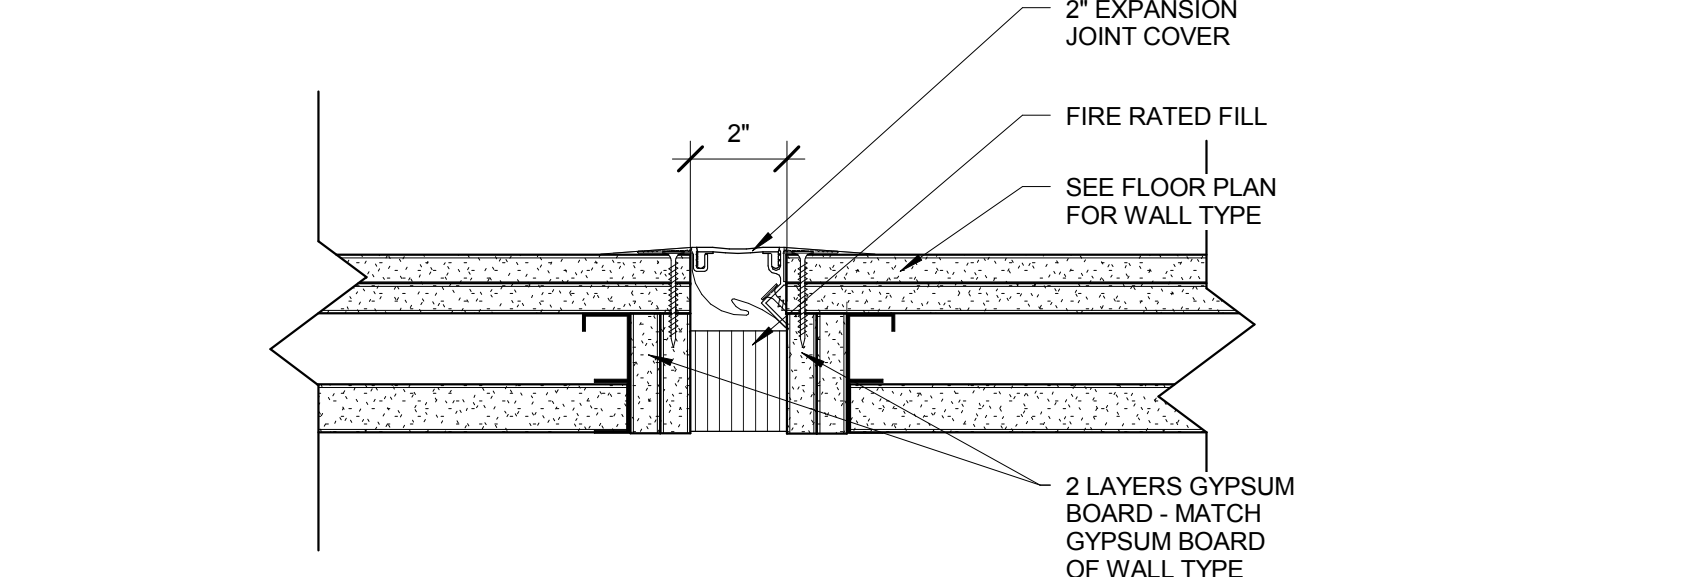


9 TYPICAL EXPANSION JOINT COVER AT A RATED SHAFT WALL
3" = 1'-0"

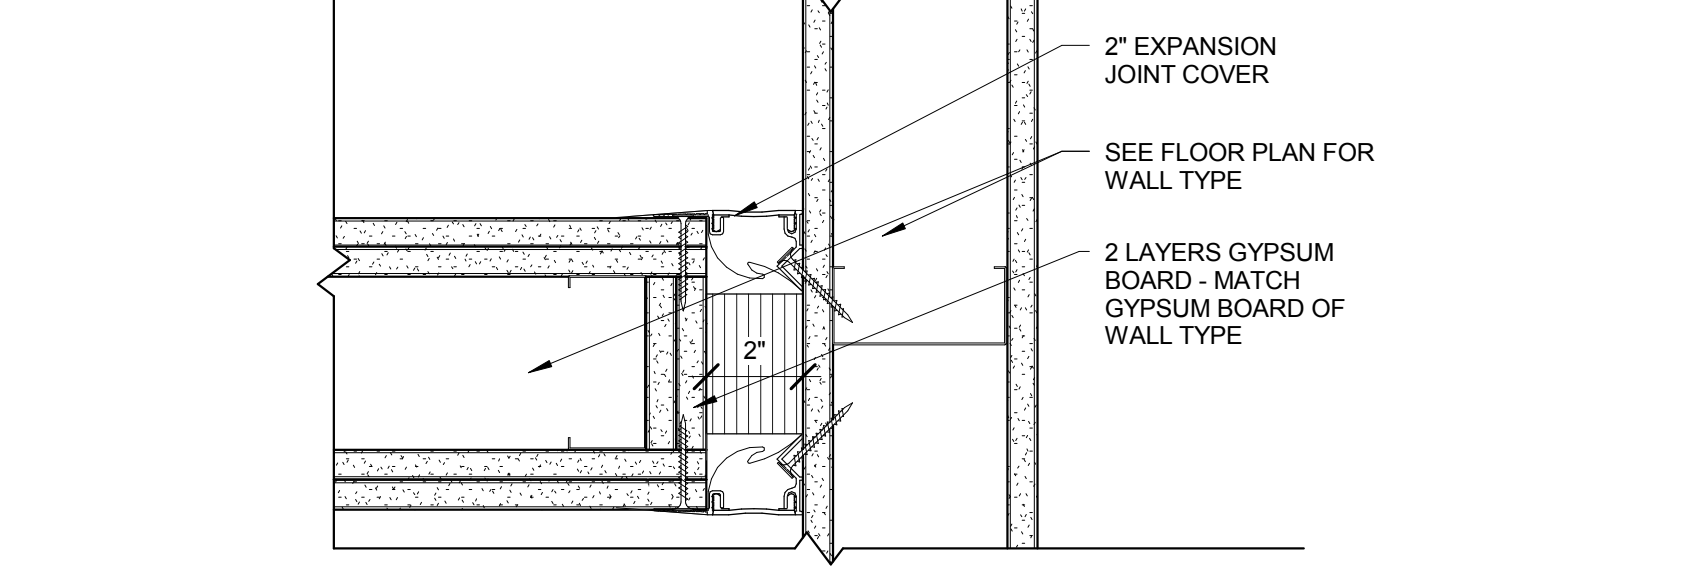


10 TYPICAL EXPANSION JOINT COVER AT A RATED WALL CORNER
3" = 1'-0"

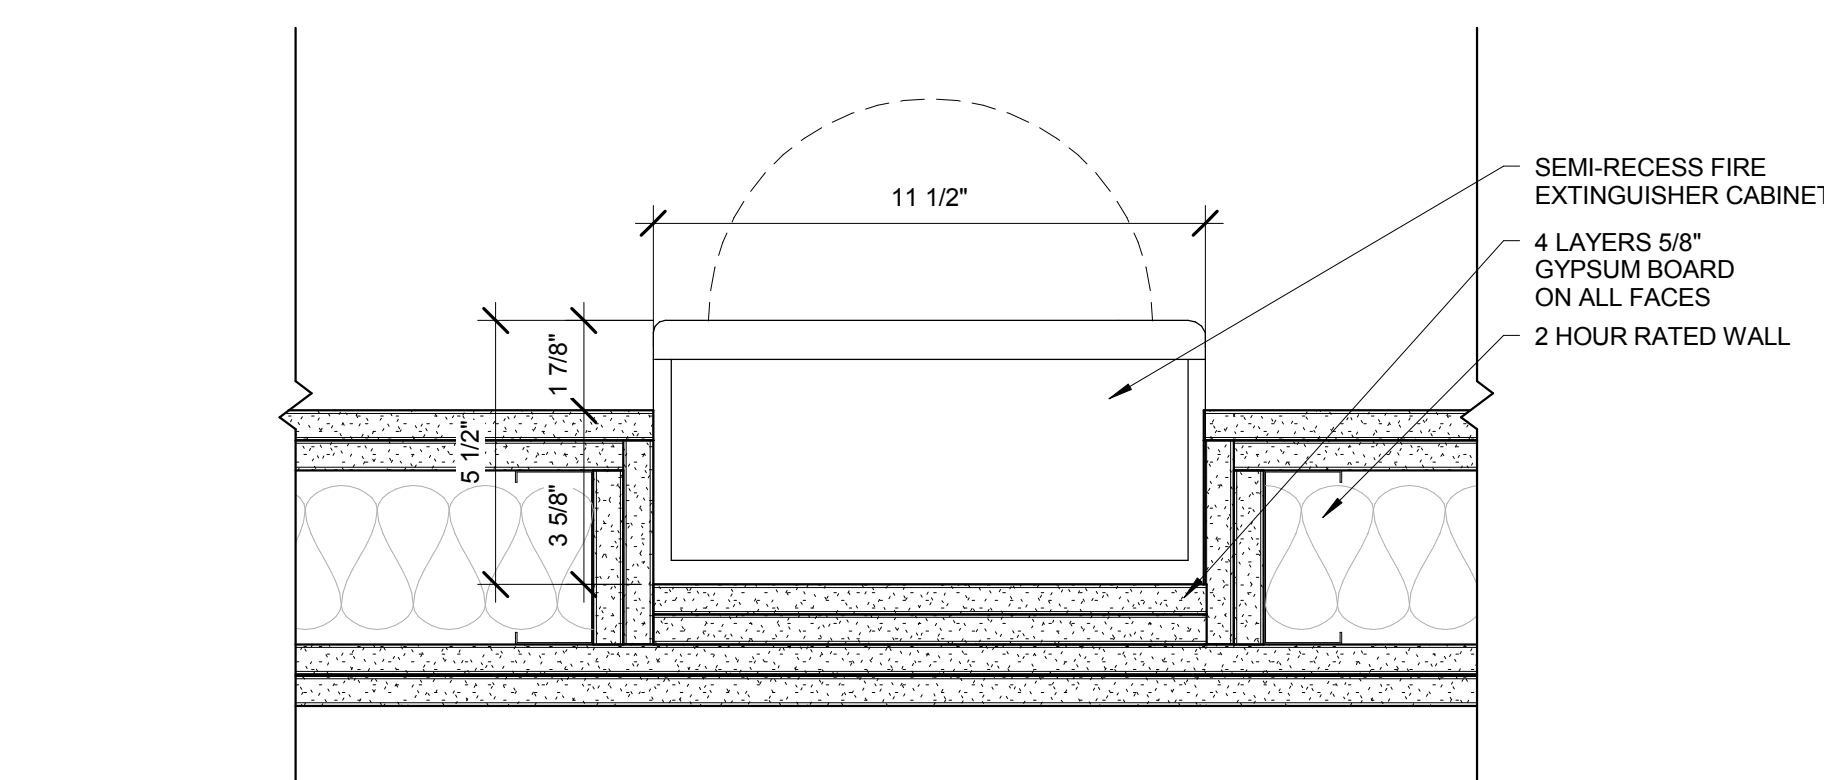


11 FIRE RATED FEC WALL CONSTRUCTION
3" = 1'-0"

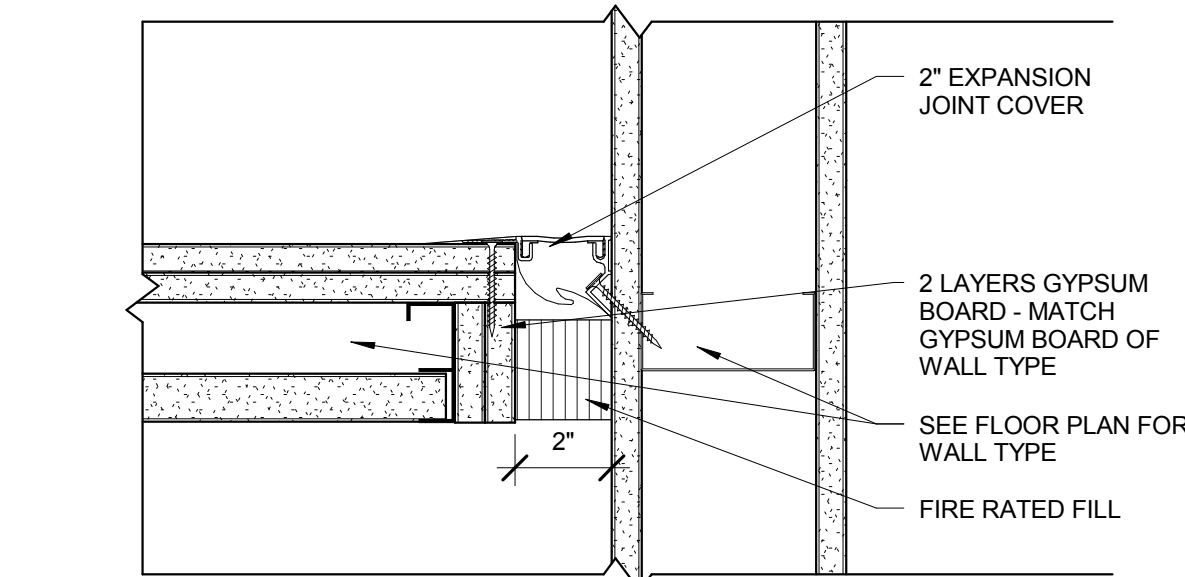

12 TYPICAL EXPANSION JOINT COVER AT A RATED SHAFT WALL CORNER
3" = 1'-0"

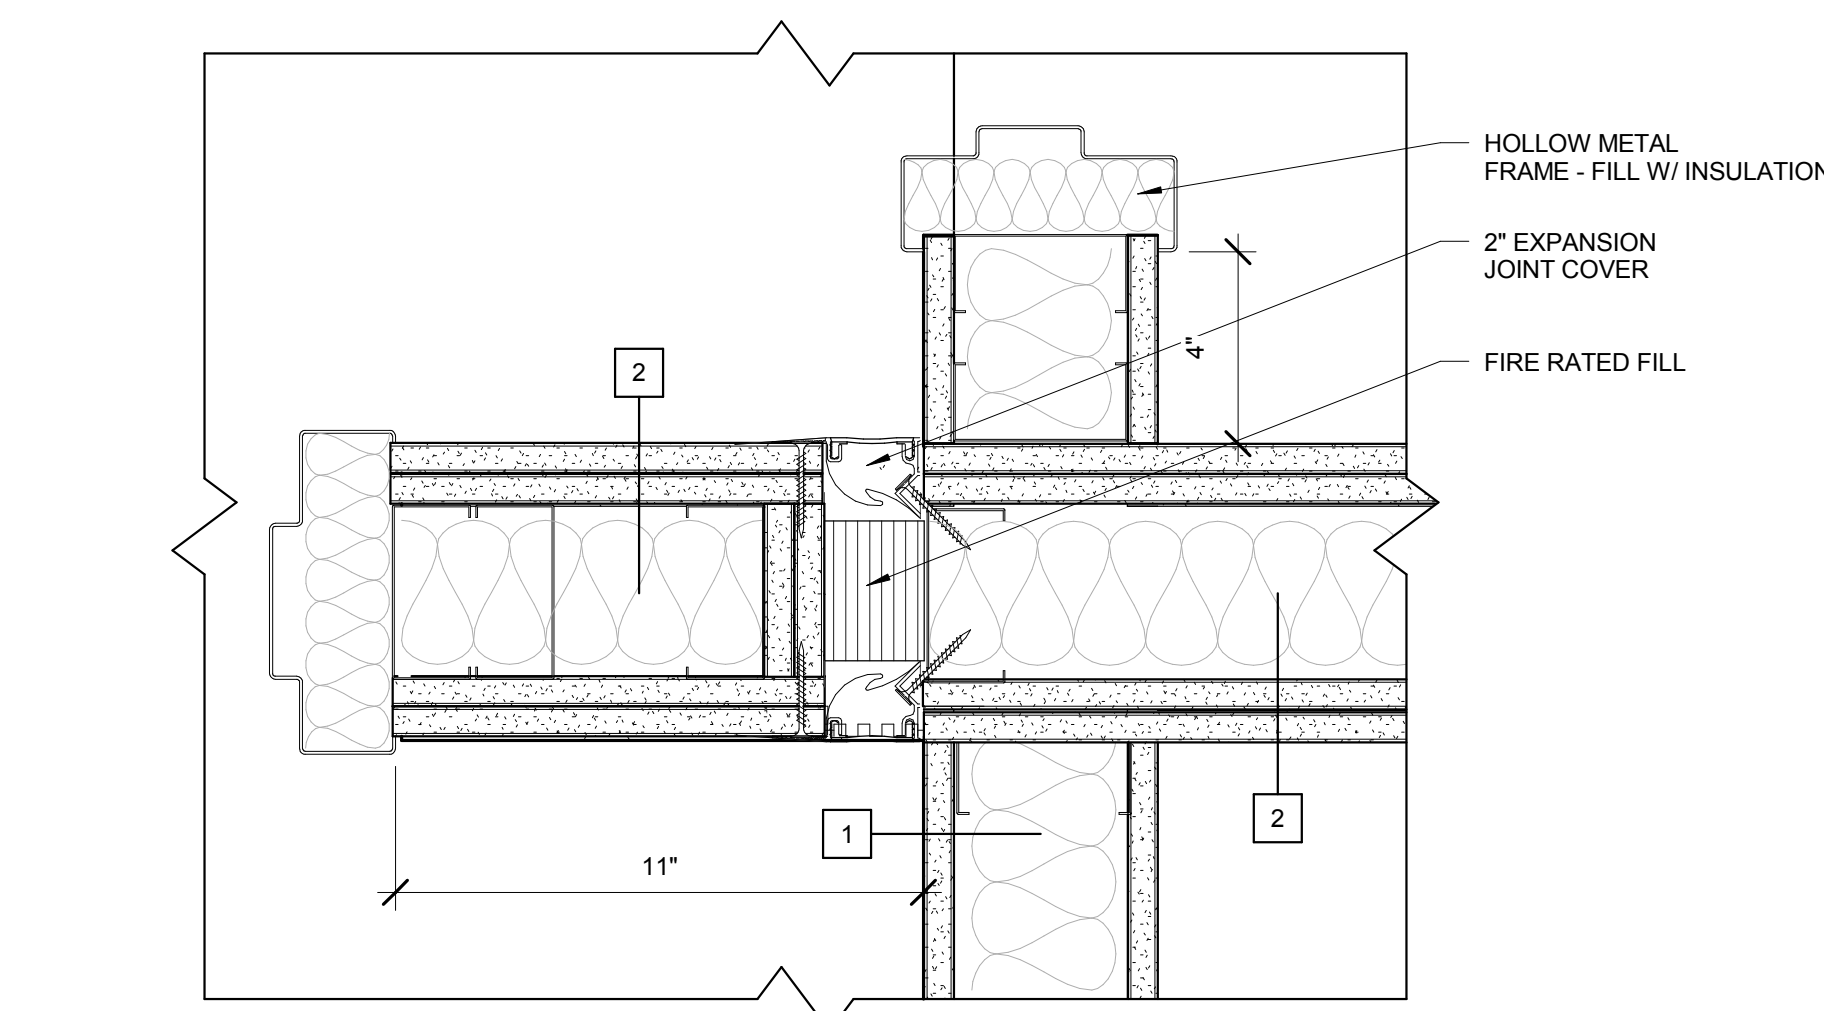

13 WALL DETAIL @ RATED CONSTRUCTION JOINT
3" = 1'-0"

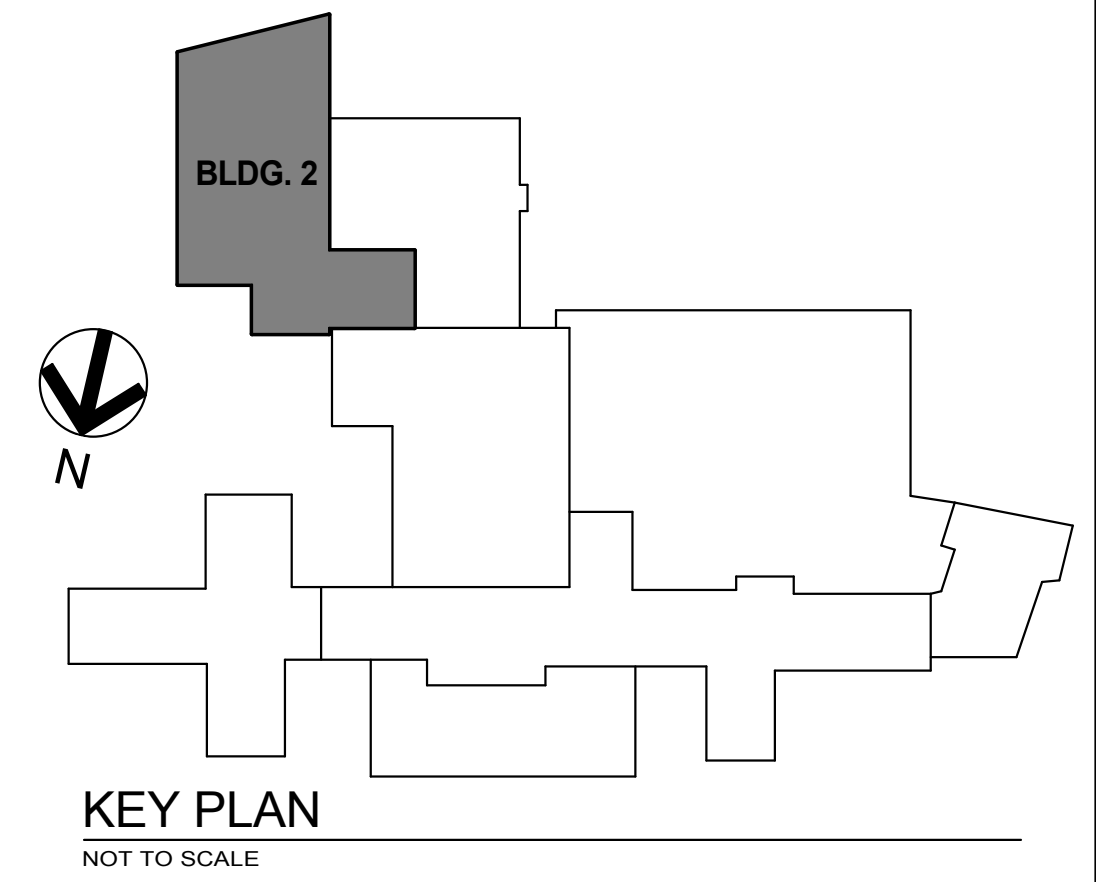

Revisions		Date	

SHIVEHATTERY
ARCHITECTURE+ENGINEERING

2834 Northgate Drive | Iowa City, Iowa 52245
319.354.5040 | fax 319.354.6921 | shive-hattery.com
Iowa | Illinois | Missouri

Drawing Title PLAN DETAILS		Project Title RENOVATE AND EXPAND SPACE FOR PATIENT SUPPORT AREAS		Date 12-05-2014 CONSTRUCTION DOCUMENTS	
Approved: Division Chief		Building Number 2		Checked Approver	
Approved: Service Director		Location IOWA CITY VA HEALTH CARE SYSTEM IOWA CITY, IOWA		Drawn EAS	

Project No. DVA# DVA#636-311 S-H# 110240-0	
DRAWING No. 2-A26	
Dwg. 32 of 35	

Veterans Administration